


DESIGN PUBLIC MEETING MAP
PHASE 3 SIDEWALK PROJECT
DAVIE COUNTY
LOCATION: RIVERBEND DRIVE
JANUARY 2025

 

LEGEND


- PROPOSED SIDEWALK
- PROPOSED PERMANENT RIGHT OF WAY AND EASEMENT
- PROPOSED DRIVEWAY REPLACEMENT
- PROPOSED SPEED TABLES & CURB AND GUTTER
- EXISTING BUILDINGS
- ROADWAY WIDENINGS
- PROPOSED SIDEWALK IN ANOTHER PHASE
- EXISTING RIGHT OF WAY
- EXISTING PROPERTY LINE

PRELIMINARY
NOT RELEASED FOR CONSTRUCTION
SCALE 1" = 40'


NOTE:
THE DESIGN SHOWN ON THIS MAP, INCLUDING
PERMANENT RIGHT OF WAY AND EASEMENTS, IS
PRELIMINARY AND SUBJECT TO CHANGE. TEMPORARY
CONSTRUCTION EASEMENTS FOR WORK OUTSIDE THE
RIGHT OF WAY ARE NOT SHOWN ON THIS MAP.




SPEED TABLE

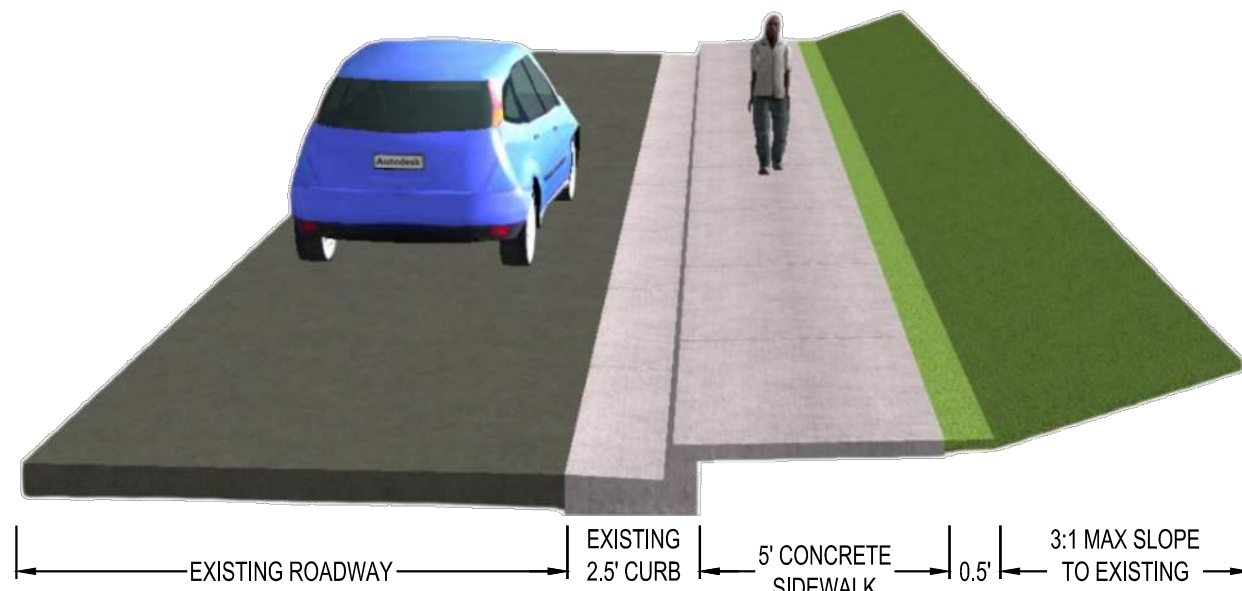


TYPICAL SECTION NO. 1

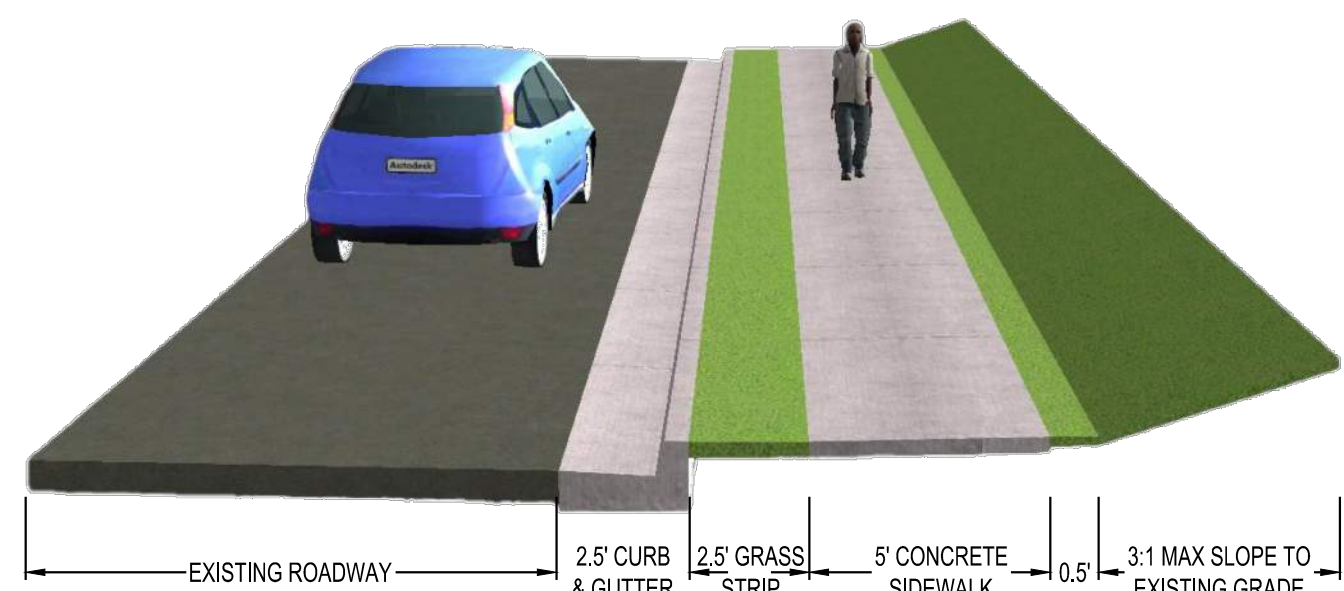

TYPICAL SECTION NO. 2

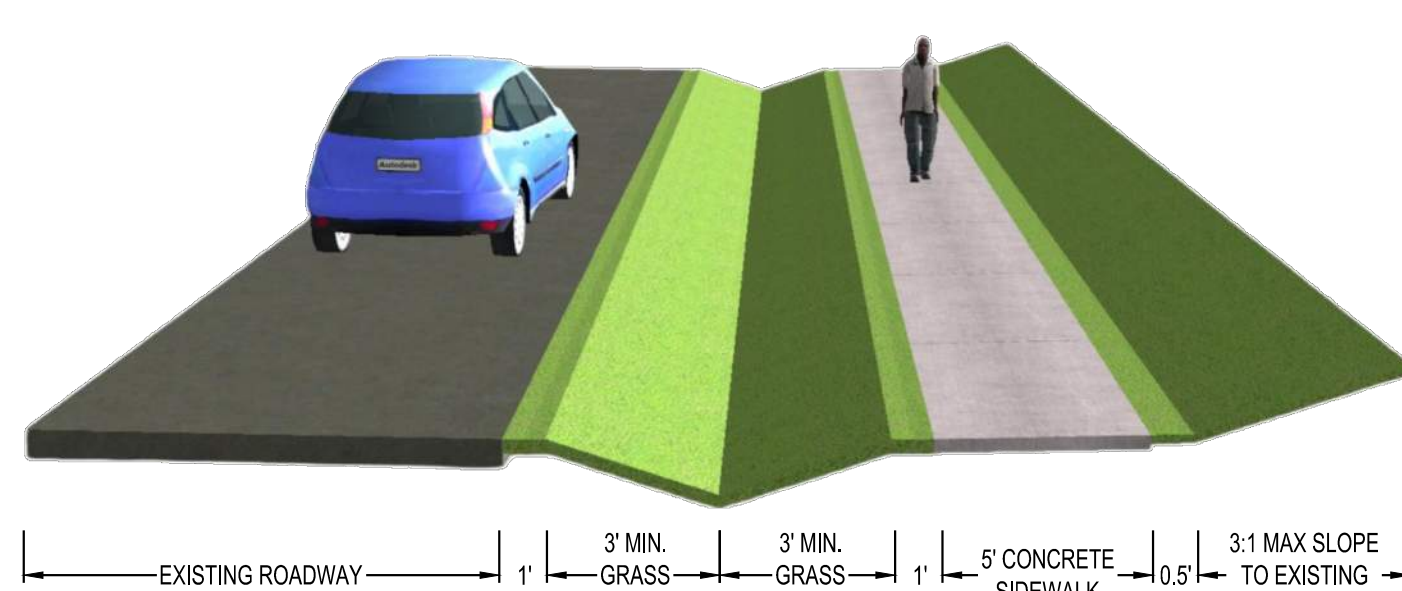

TYPICAL SECTION NO. 3

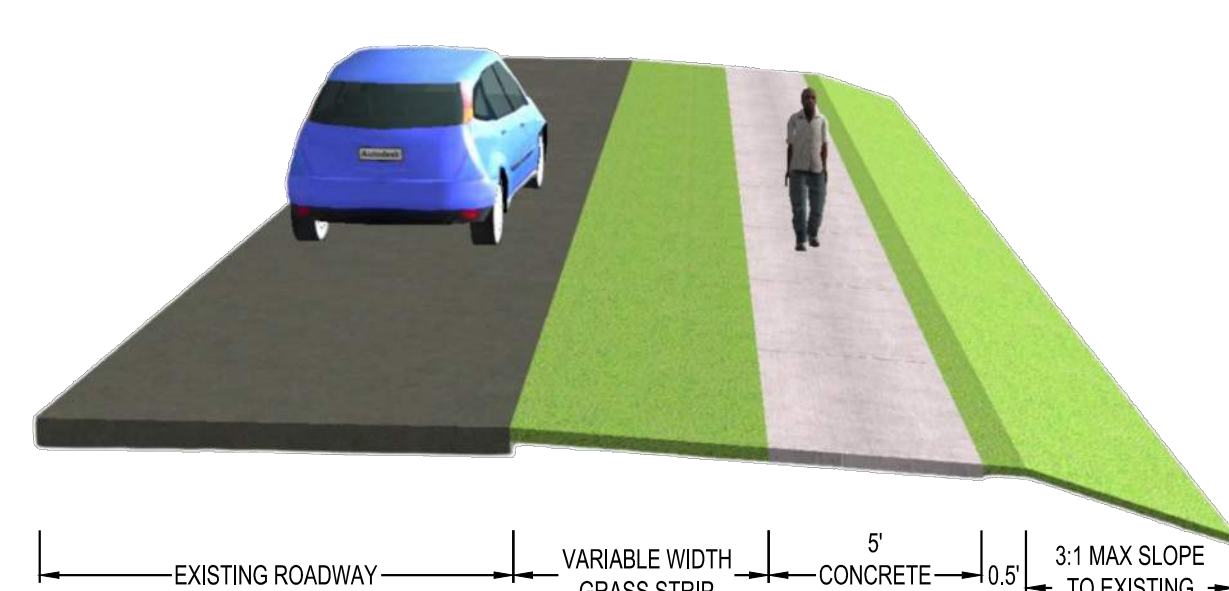

TYPICAL SECTION NO. 4